

Notes:

1. Navigation Marks

Navigation marks located at each corner of site.

ITM Site Co-Ordinates :

- North East
- 1.
 - 2.
 - 3.
 - 4.


2. Tidal Parameters

HAT +1.7m
MHWS +1.5m
MSL 0m
MLWS -1.5m
LAT -1.7m

3. Major Component Details


(reference to additional drawings)

4. Etc.

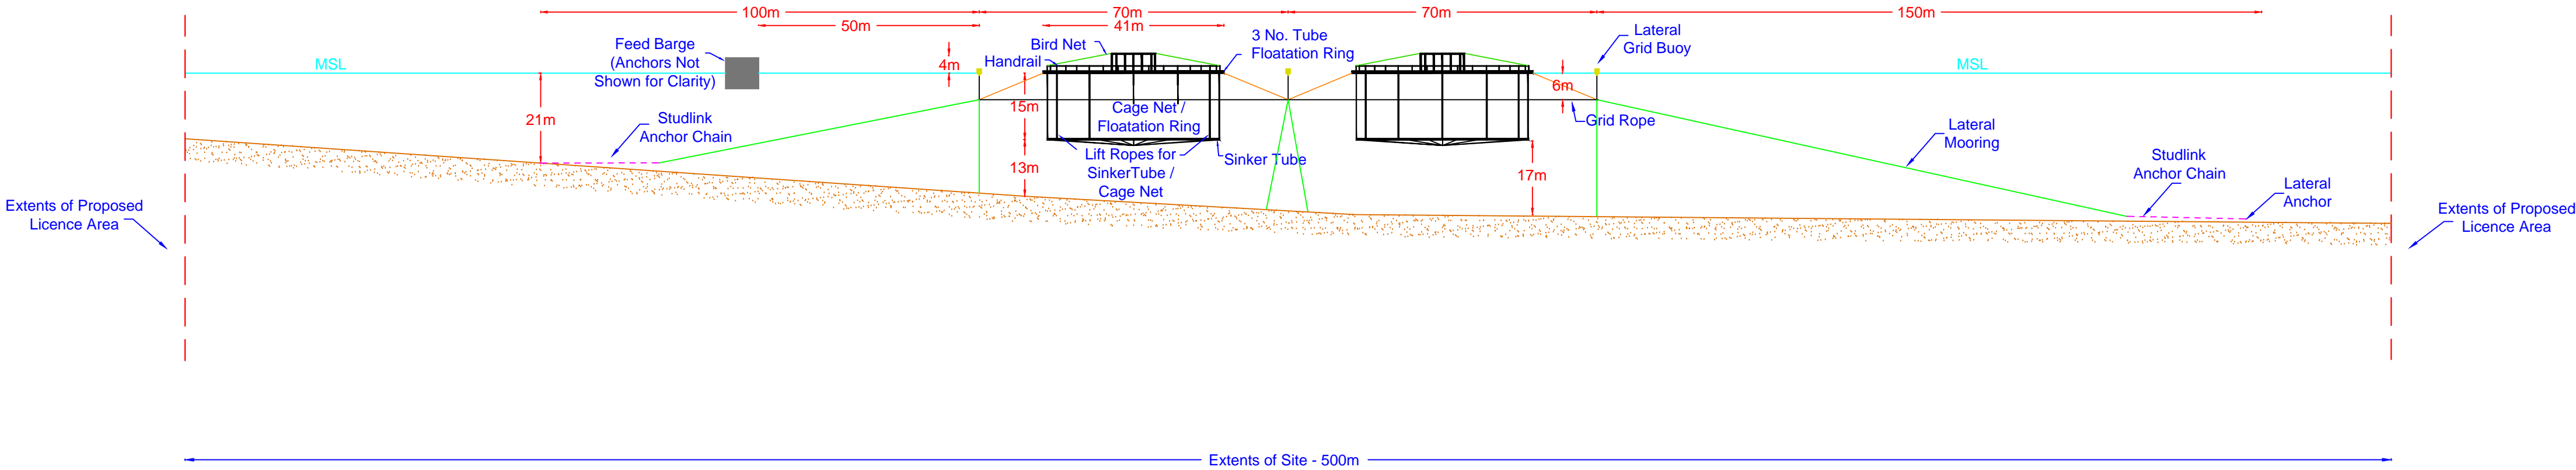


Section A-A


Scale 1:1,000

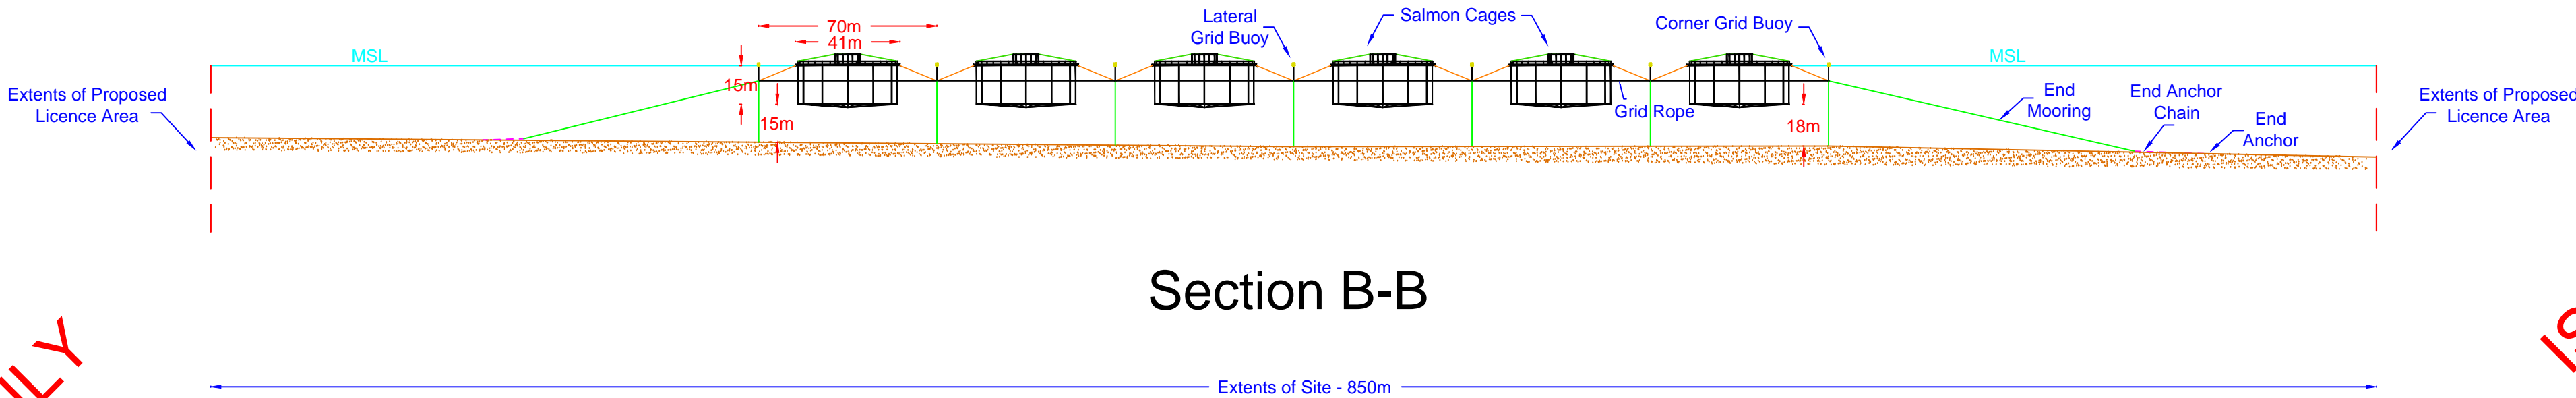

Section B-B

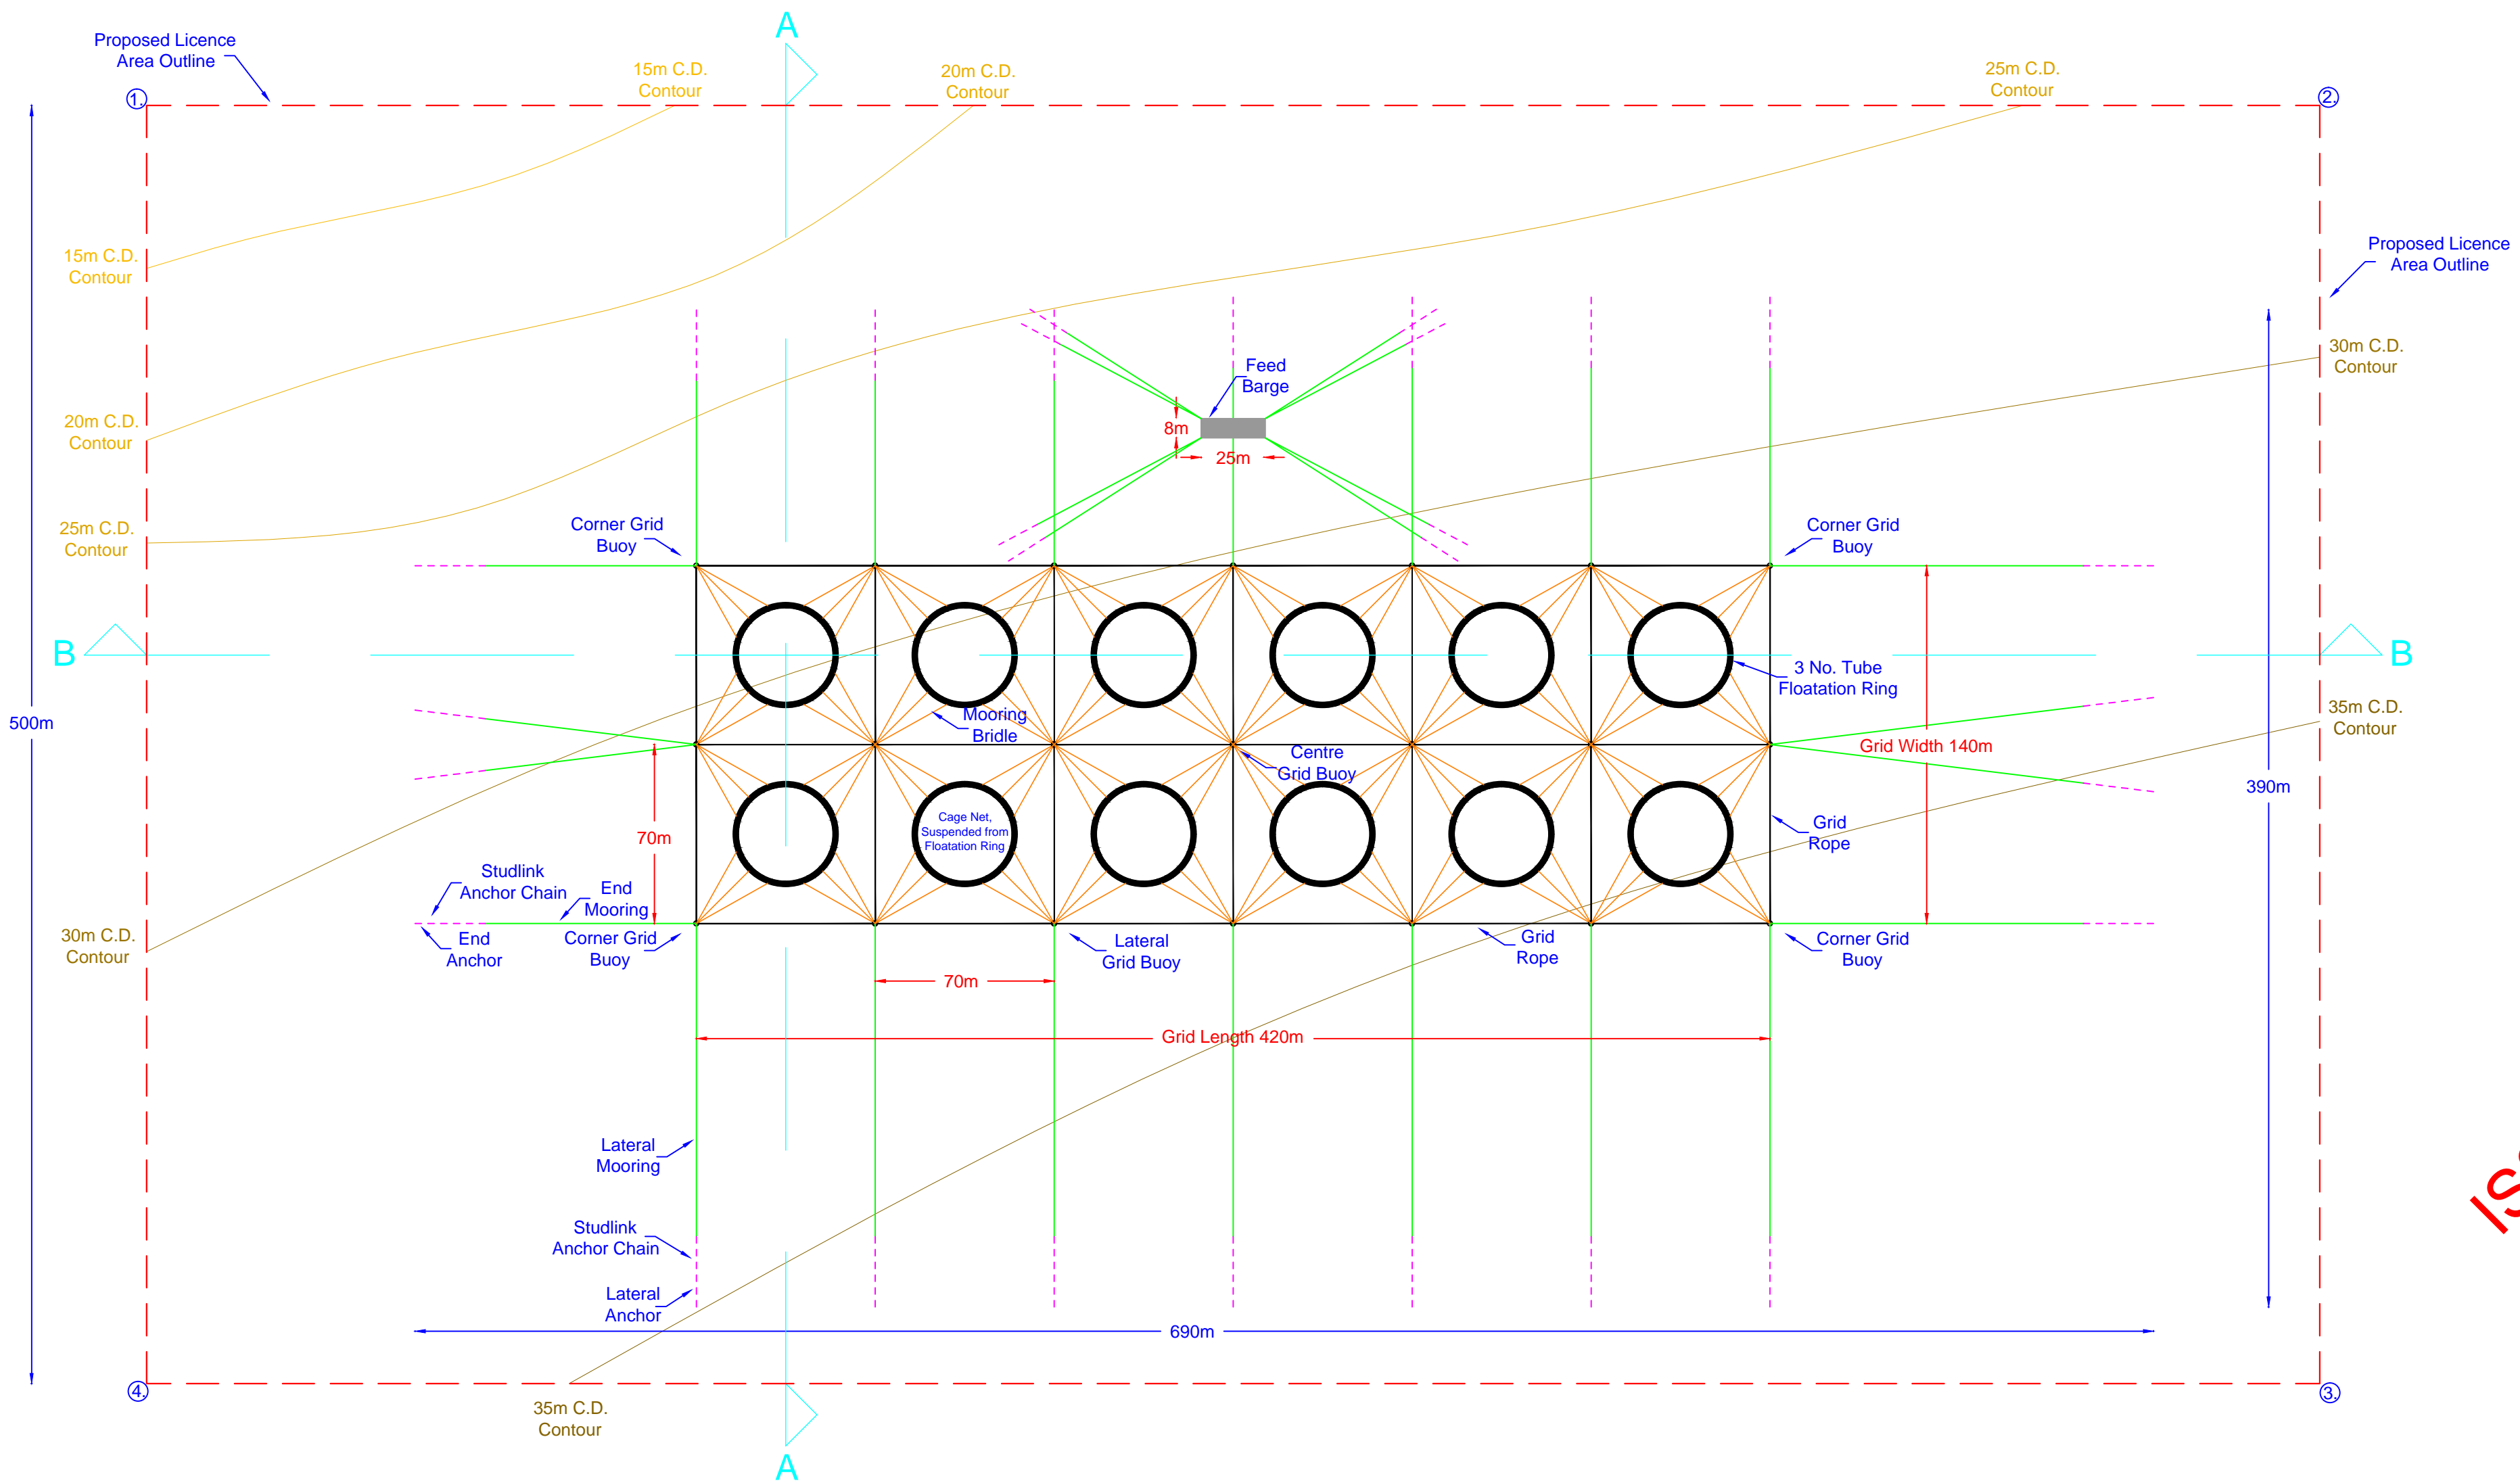

Scale 1:2,000

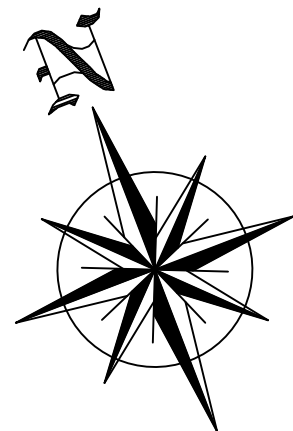

ISSUED FOR
GUIDANCE
PURPOSES ONLY

ISSUED FOR
GUIDANCE
PURPOSES ONLY

ISSUED FOR
GUIDANCE
PURPOSES ONLY

A	Date	Issued For Guidance							
Rev.	Date	Description				by	ch'd	app	
Project Finfish Farm									
Title Proposed Site Layout Drawing Plan & Sections Preliminary Design									
Company Name/Logo									
Consultants Name/Logo									
Scale	As Shown (A1)		Dwg. No.			Rev.			
Drawn									
Ch'd(Eng.)									
Approved									
			XXX			A			