




Scale 1:1000

County DONEGAL

Notes

Right of Way A - B indicated
by yellow line.

571675mE, 875905mN

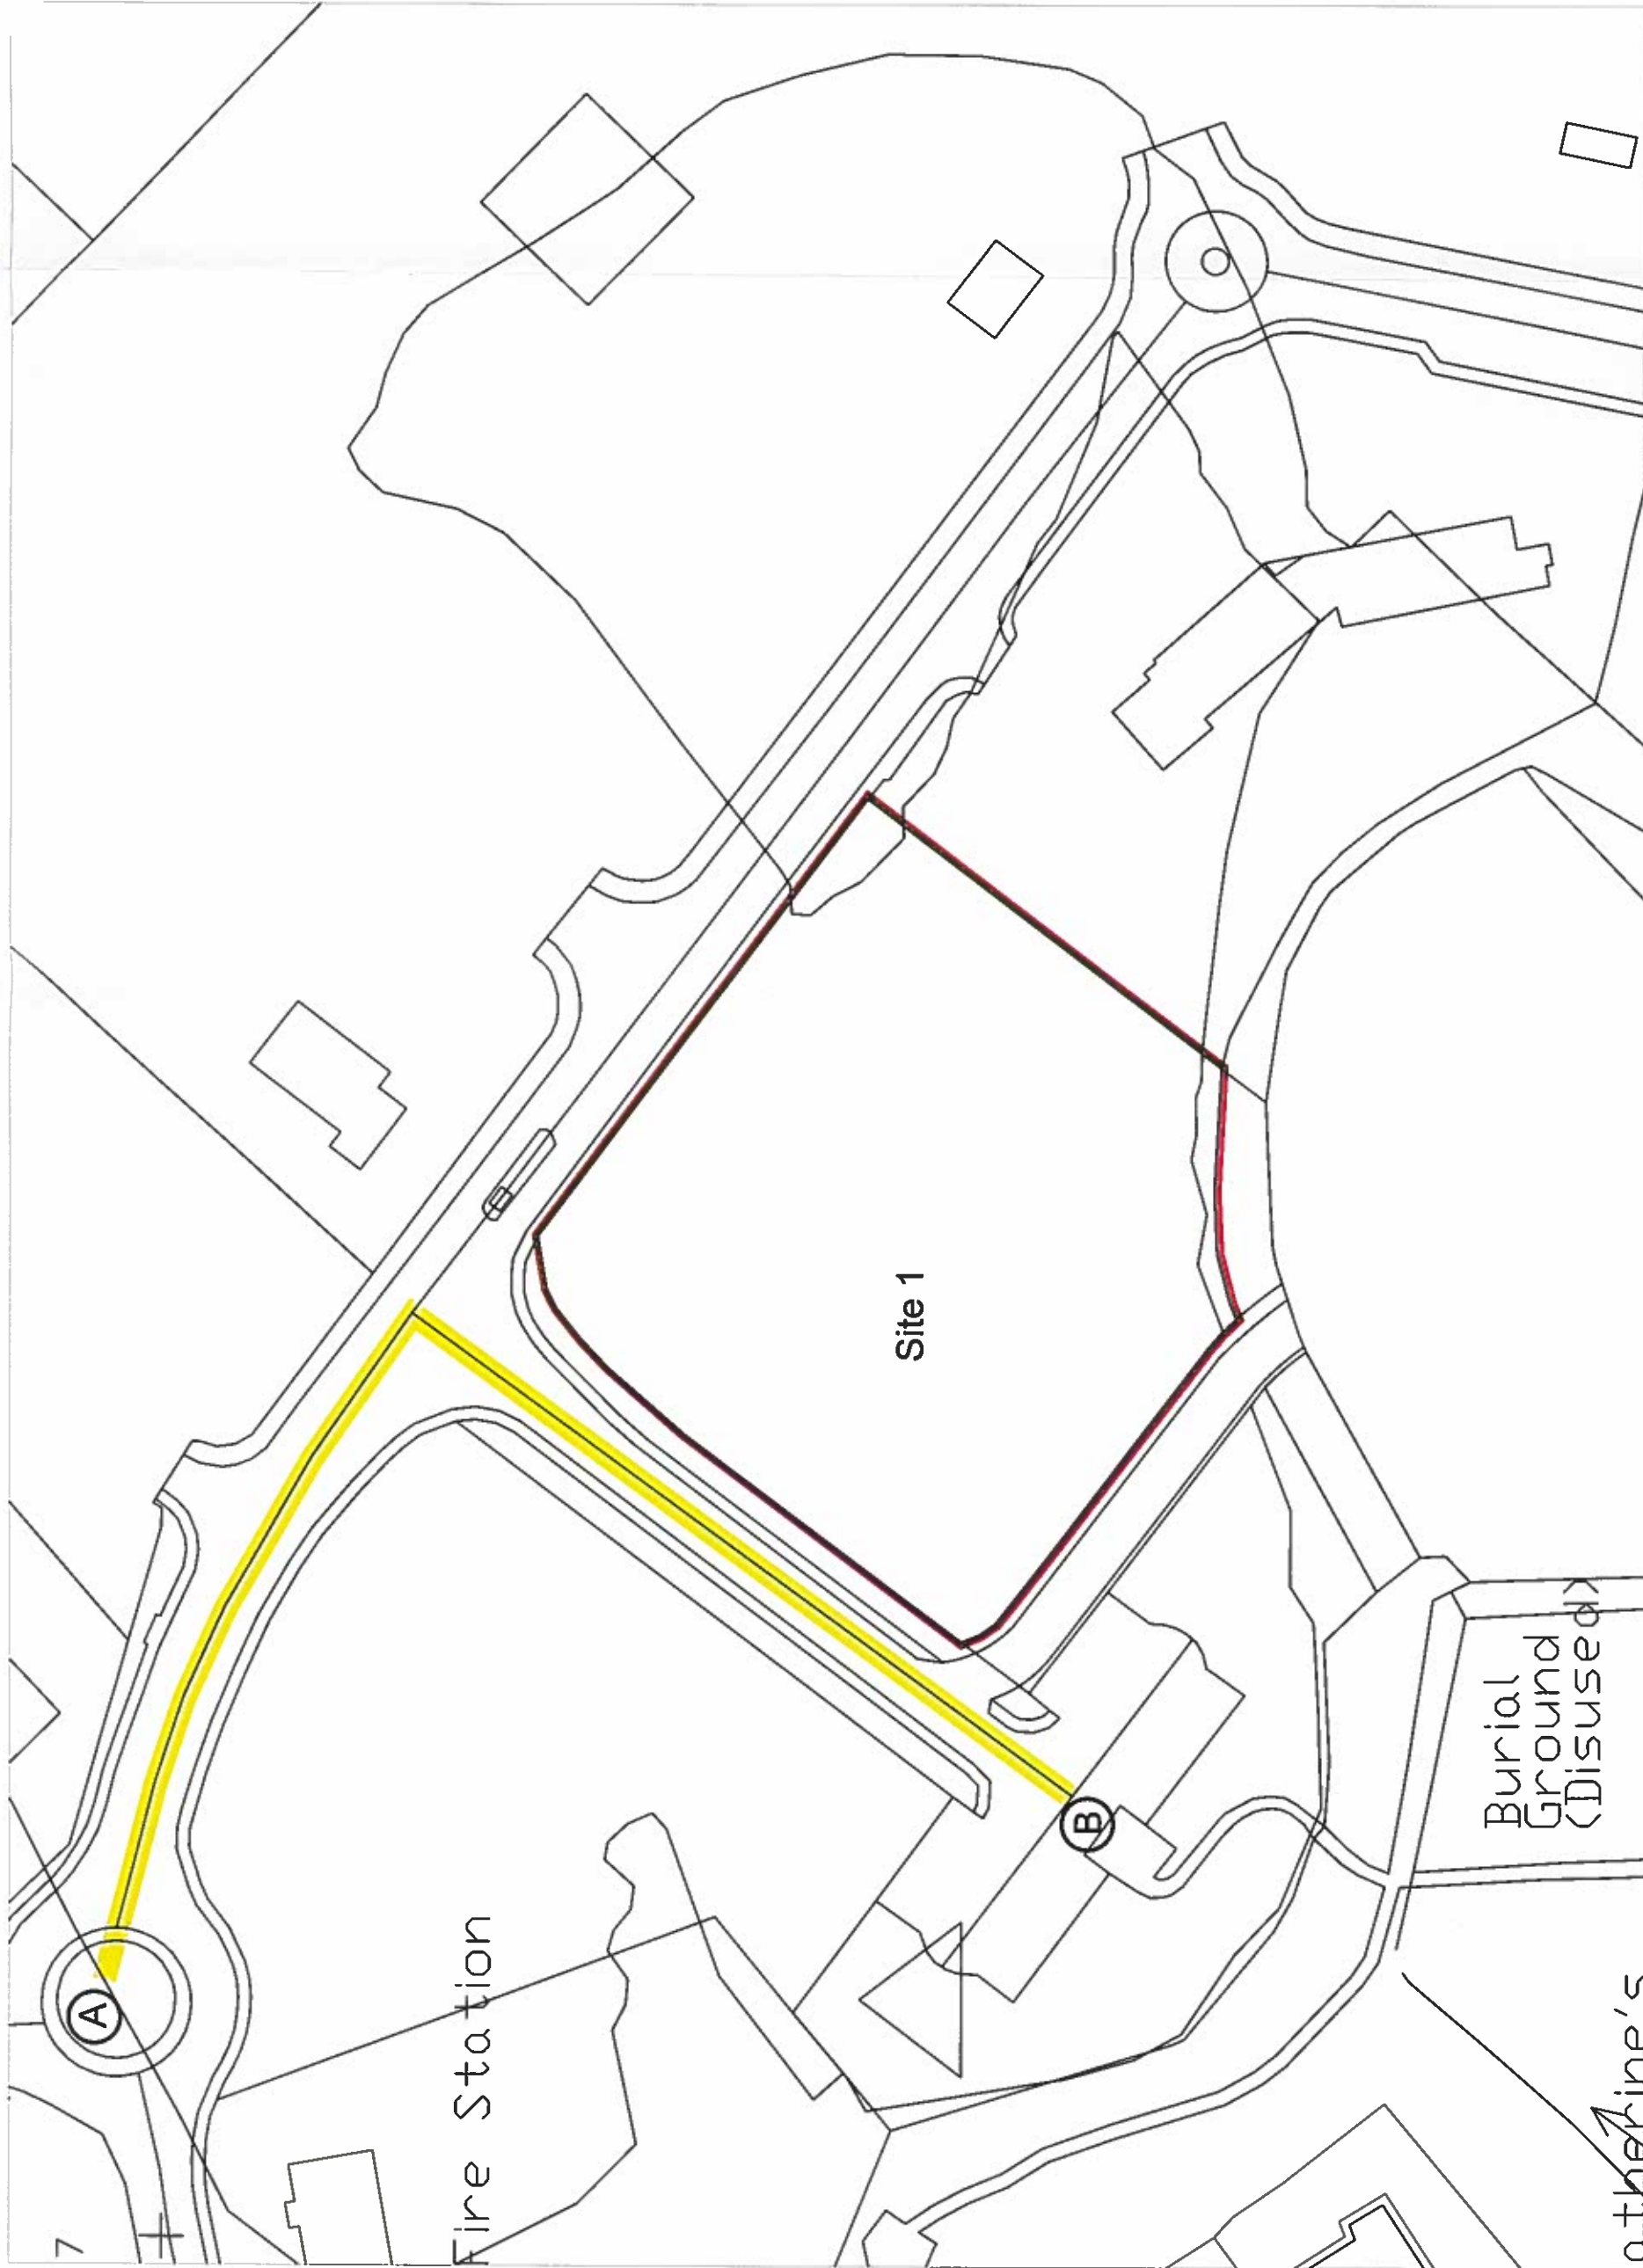

571335mE, 875660mN

I certify that the lease area outlined in red is: 7875sq. m.
Signed *John Sutton* Date *21/5/15*
John Sutton HND Civil Engineering

Ordnance Survey/ Ireland Licence No. EN 0076413
© Ordnance Survey Ireland/Government of Ireland 2008. Unauthorised reproduction is not permitted

Rev	Date	Notes
A	Mar 2015	Right of Way for Site 1 Indicated



ENGINEERING DIVISION
LEESON LANE
DUBLIN 2
Tel. 01 6072000

PROJECT
Killybegs Fishery Harbour Centre

TITLE

Lease map for Site 1, Killybegs,
Co. Donegal.

DESIGNED BY	DRAWN BY	DRAWING NO
J.S.	J.S.	102439 Rev A
SURVEYED BY	CHECKED BY	SCALE
J.S.	G.D.	1000 @ A3
		DATE
		1000 @ A3 Mar 2015