

571675mE, 875905mN




Scale 1:1000

County DONEGAL

Notes

Right of Way A - B indicated  
by yellow line

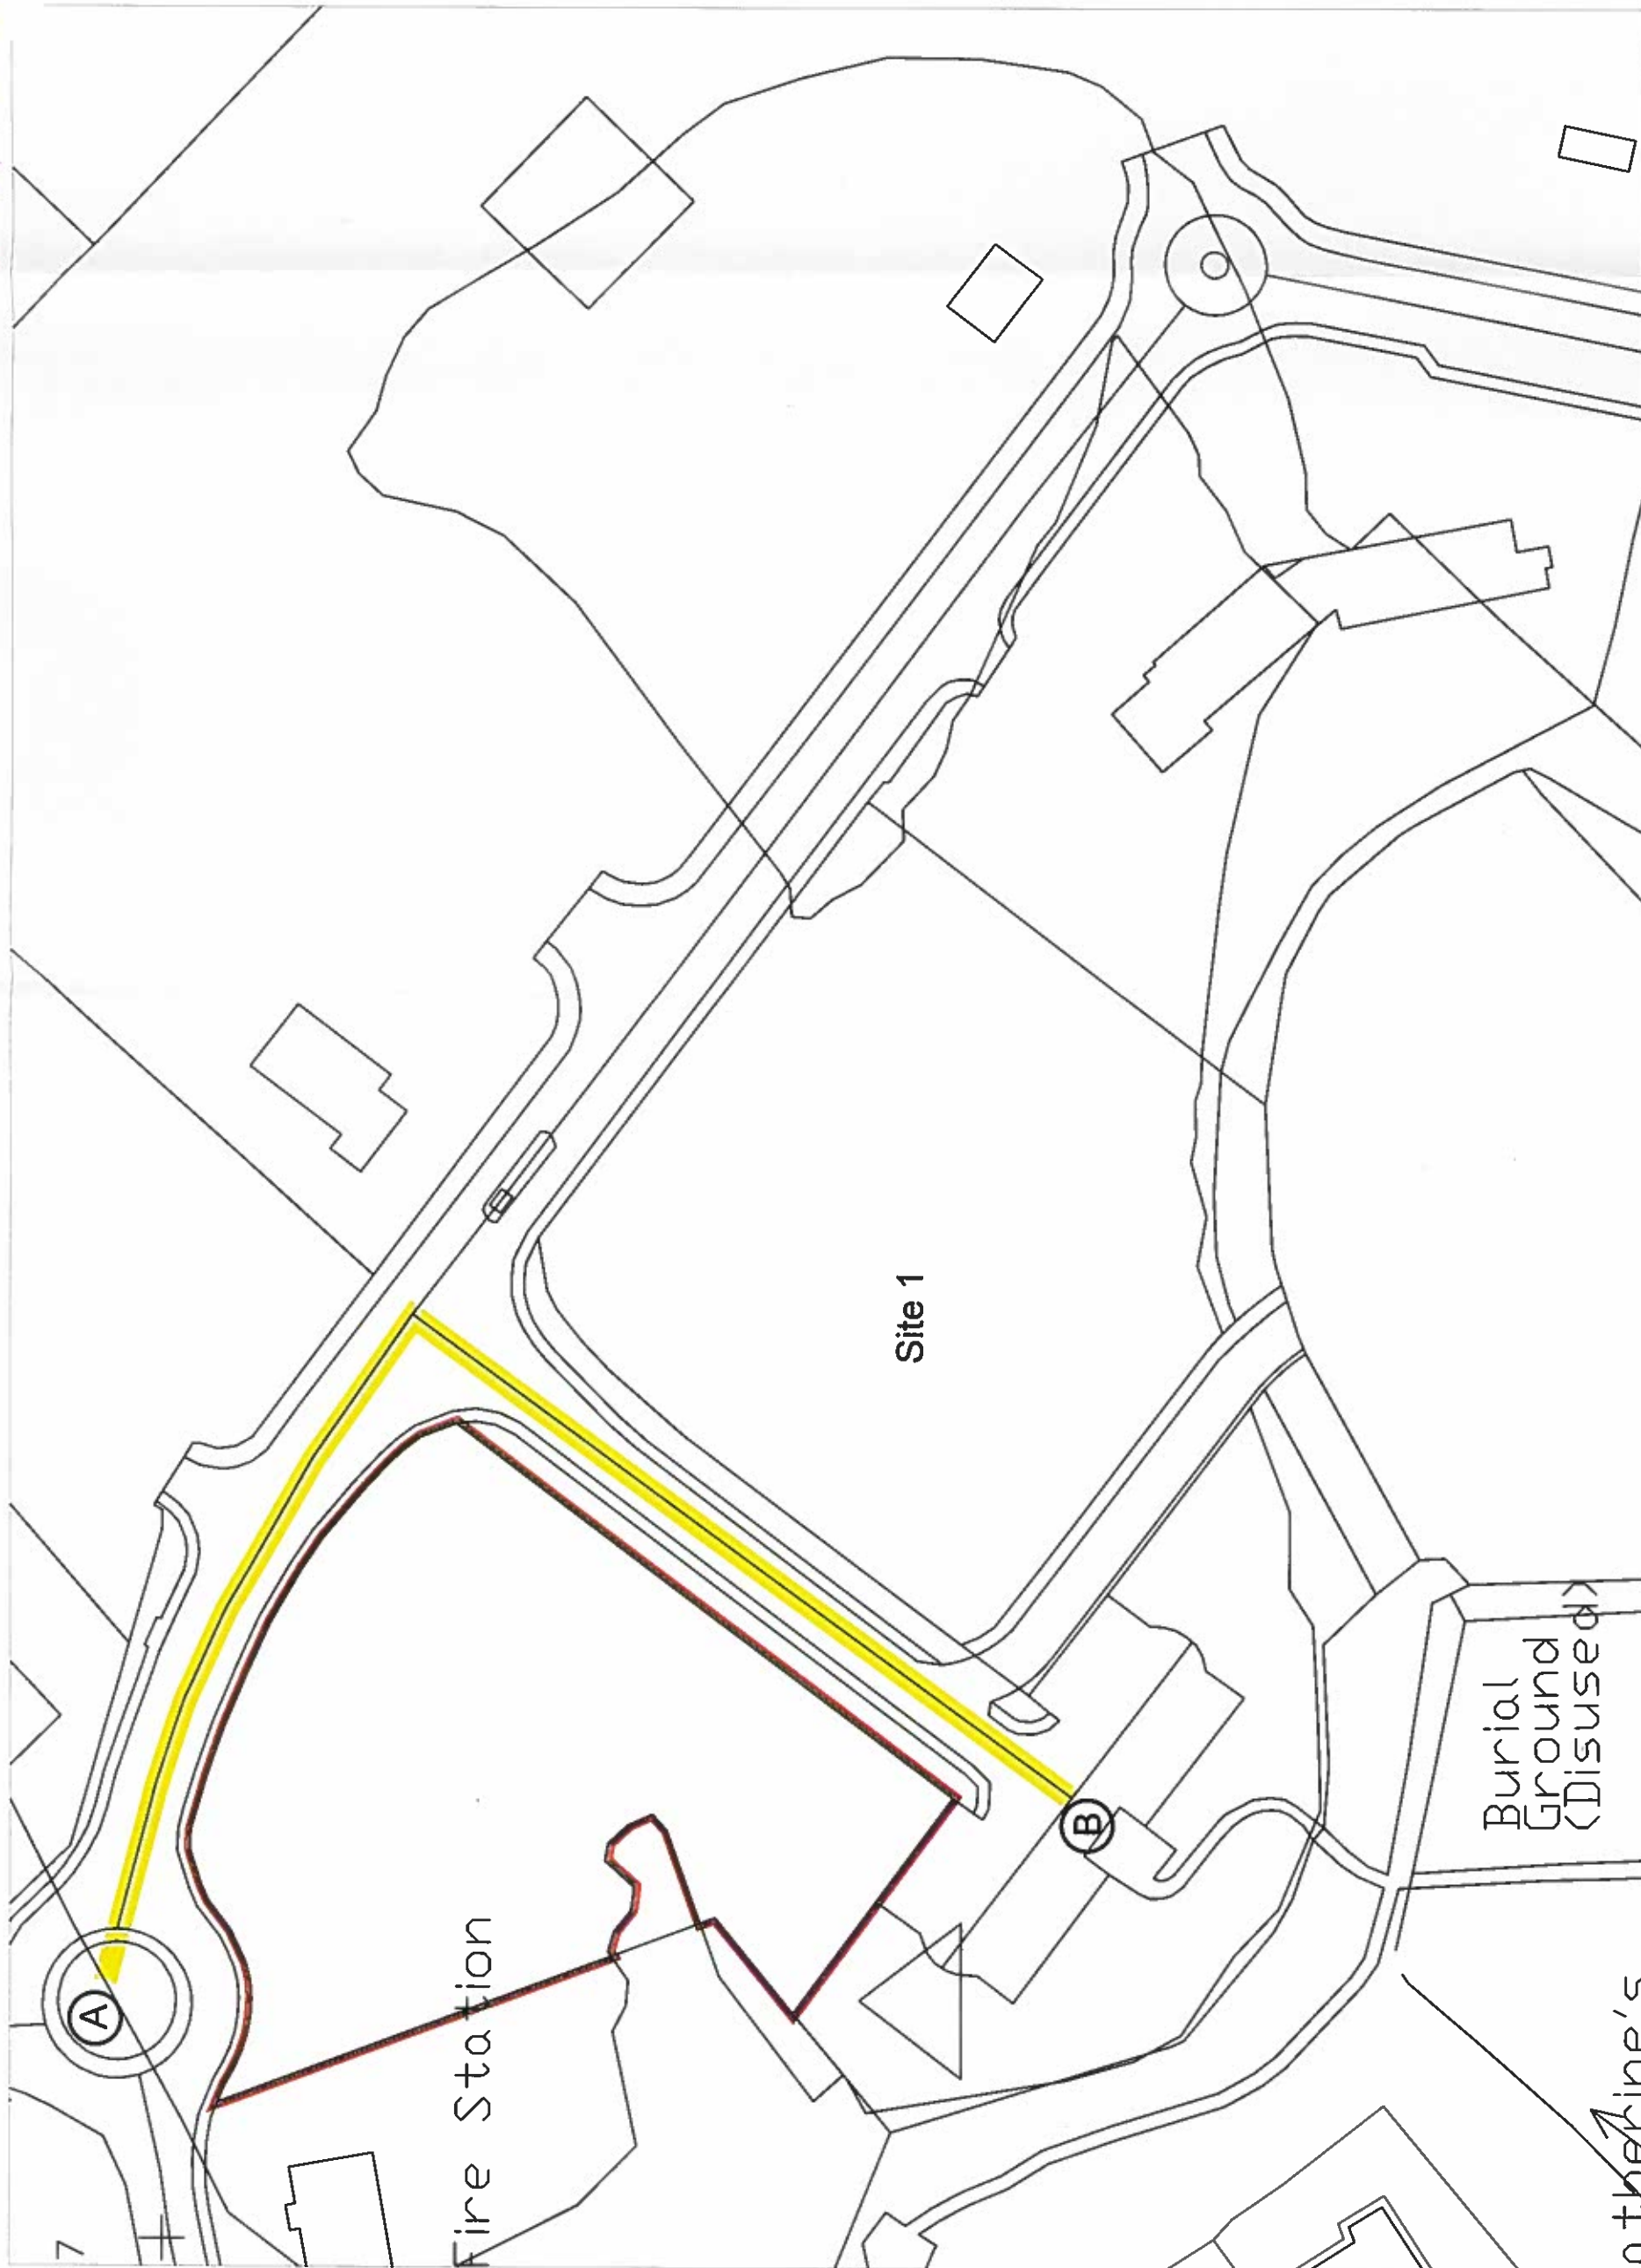


Site 1

Fire Station

Burial  
Ground  
(Disused)

571335mE, 875660mN

Revision	Date	Notes
A	Mar 2015	Right Of Way for Site 2 indicated

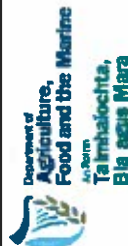

ENGINEERING DIVISION  
LEESON LANE  
DUBLIN 2  
Tel. 01 6072000

PROJECT  
Killybegs Fishery Harbour Centre

TITLE

Lease map for Site 2, Killybegs,  
Co. Donegal.

DESIGNED BY	DRAWN BY	DRAWING NO.
	J.B.	702437 Rev A
SURVEYED BY	CHECKED BY	SCALE
J.C.		1:1000 @ A3
		DATE
		May 2015

I certify that the lease area outlined in red is 6345sq. m.

Signed *John Sutton* Date *29/5/15*

John Sutton HND Civil Engineering